



MANGROVE RESIDENCES

TRUE TO OUR SPIRIT


EXPO
CENTRAL

FLOOR PLANS



مانغروف ريزيدنسز MANGROVE RESIDENCES

Plot 2

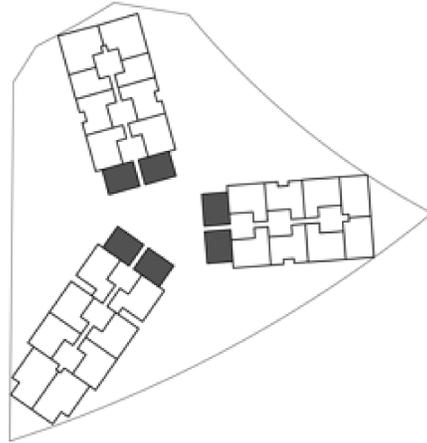


1 BEDROOM
Type 1

		AREA	
UNIT	STARTING FROM	77.66 SQM	835.93 SQFT
BALCONY	STARTING FROM	12.40 SQM	133.47 SQFT (13.8%)
TOTAL AREA	STARTING FROM	90.06 SQM	969.4 SQFT

مانغروف ريزيدنسز MANGROVE RESIDENCES

Plot 2

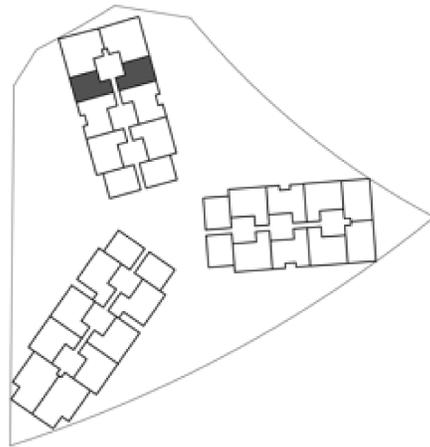


1 BEDROOM Type 2

UNIT	STARTING FROM	AREA	
		SQM	SQFT
		82.16 SQM	884.36 SQFT
BALCONY	STARTING FROM	8.8 SQM	94.72 SQFT (9.7 %)
TOTAL AREA	STARTING FROM	90.96 SQM	979.08 SQFT

مانغروف
ريزيدنسز
MANGROVE
RESIDENCES



Plot 2

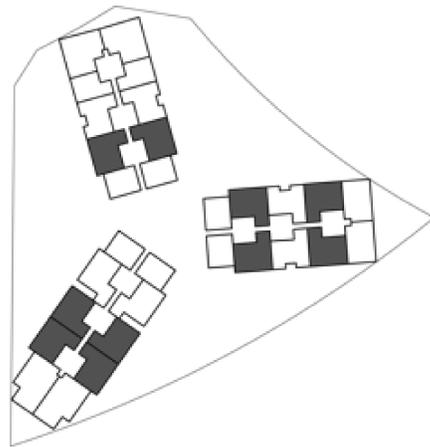


2 BEDROOM
Type 1


		AREA	
UNIT	STARTING FROM	118.14 SQM	1271.65 SQFT
BALCONY	STARTING FROM	9.24 SQM	99.46 SQFT (7.3 %)
TOTAL AREA	STARTING FROM	127.38 SQM	1371.11 SQFT

2BR-TYPE A
SCALE 1:50

مانغروف
ريزيدنسز
MANGROVE
RESIDENCES

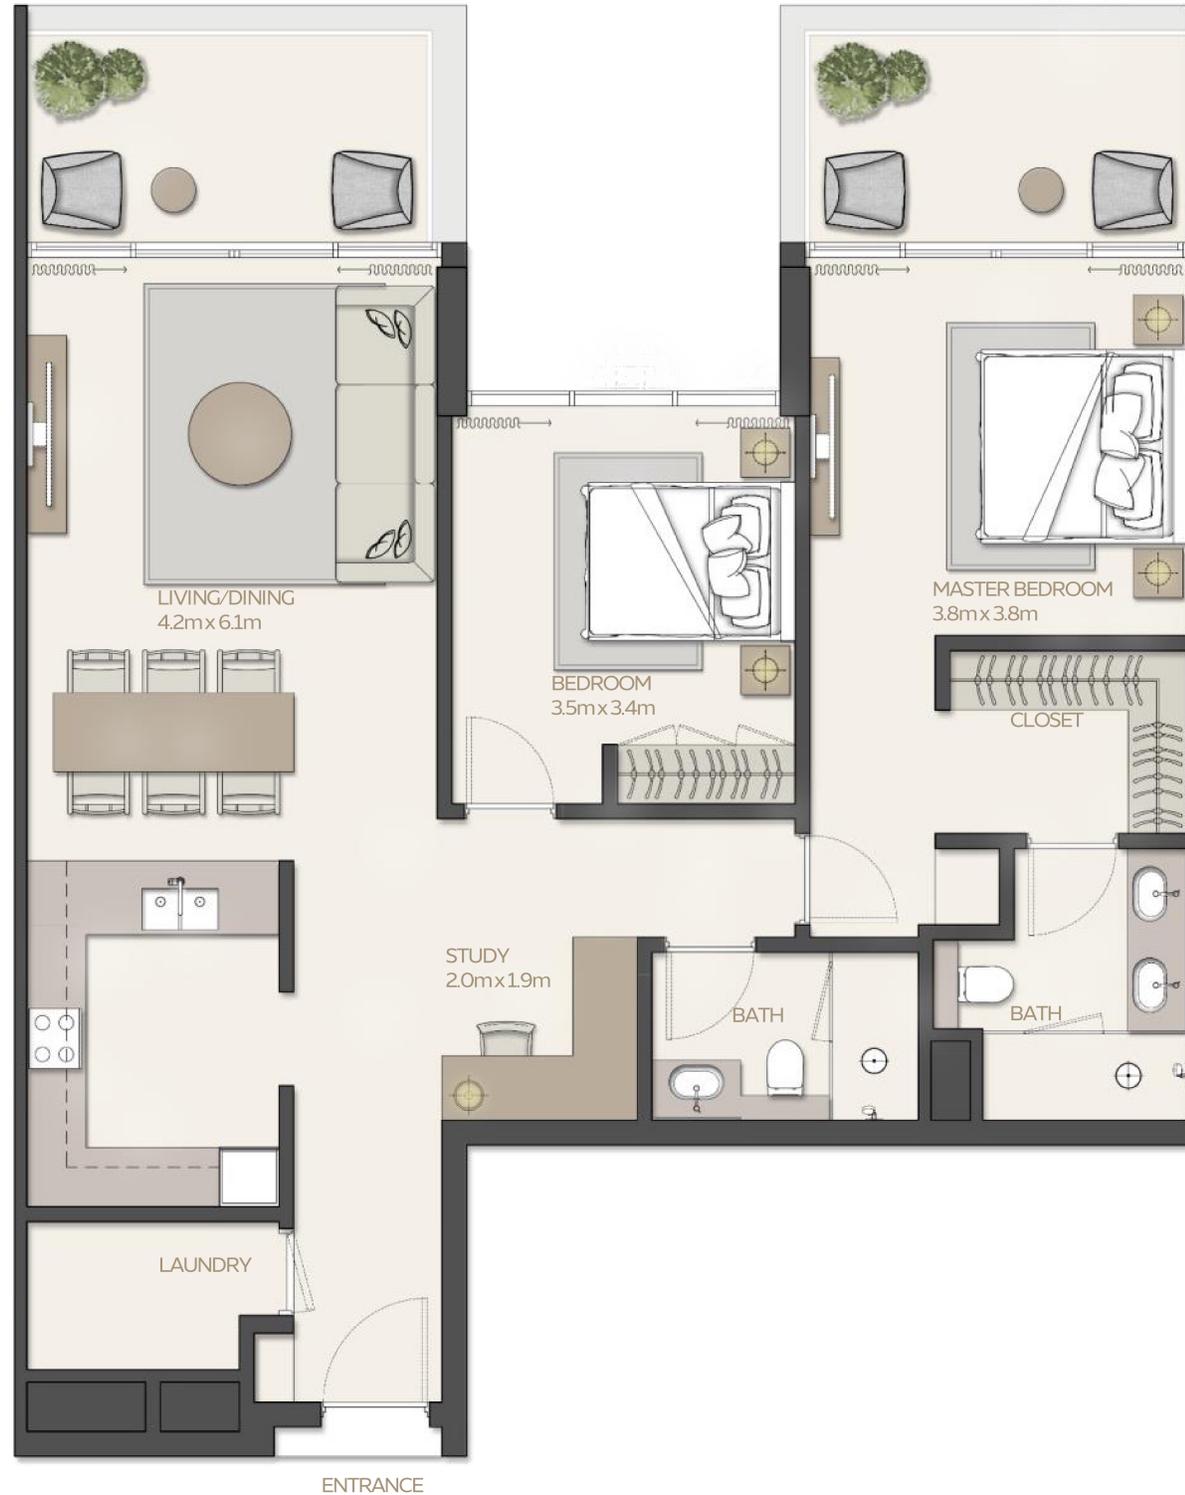


Plot 2

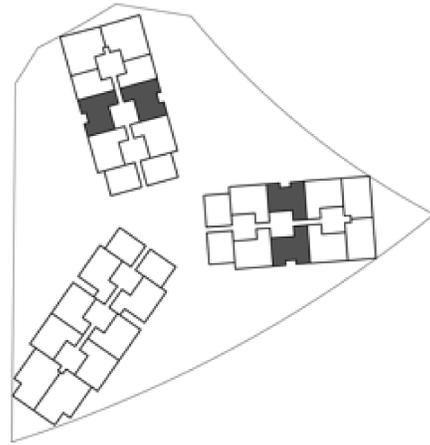


2 BEDROOM
Type 2

		AREA	
UNIT	STARTING FROM	113.77 SQM	1224.61 SQFT
BALCONY	STARTING FROM	18.41 SQM	198.16 SQFT (13.9%)
TOTAL AREA	STARTING FROM	132.18 SQM	1422.77 SQFT

مانغروف
ريزيدنسز
MANGROVE
RESIDENCES

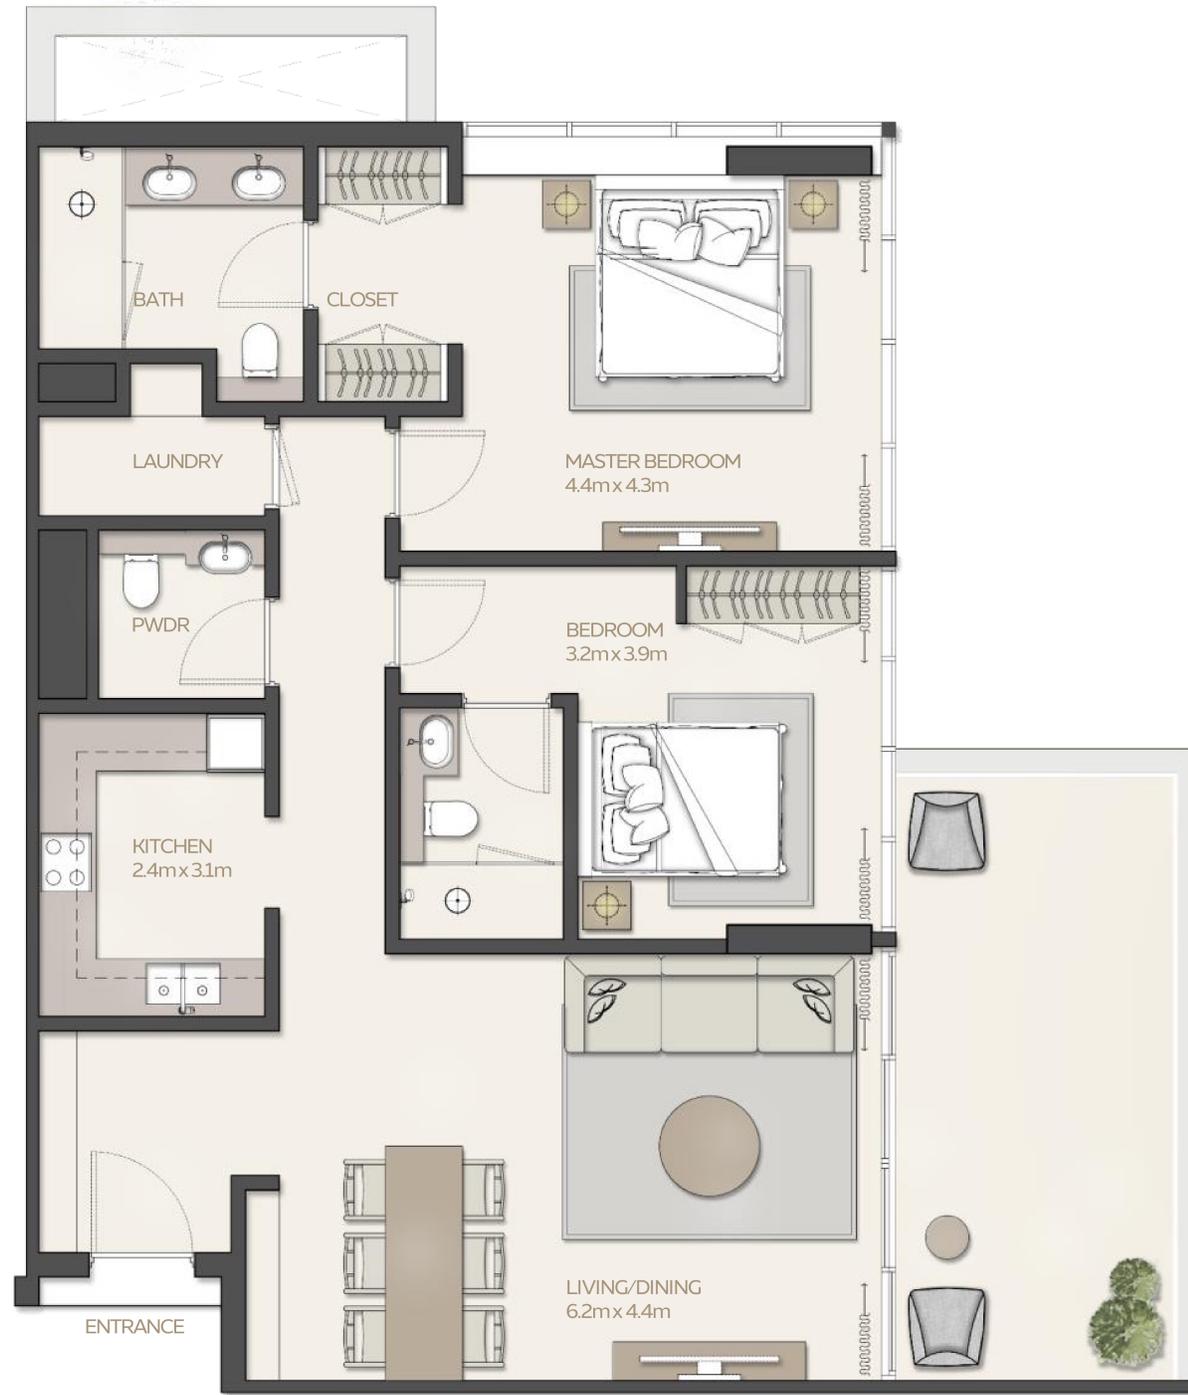

Plot 2

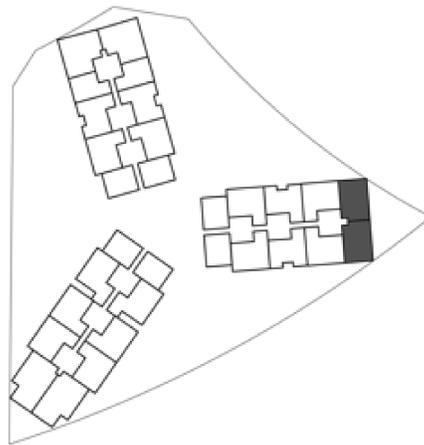


2 BEDROOM
Type 3

		AREA	
UNIT	STARTING FROM	112.96 SQM	1215.89 SQFT
BALCONY	STARTING FROM	18.94 SQM	203.87 SQFT (14.4 %)
TOTAL AREA	STARTING FROM	131.9 SQM	1419.76 SQFT

2BR-TYPE C
SCALE 1:100

مانگروف ریزیدنسز MANGROVE RESIDENCES


Plot 2

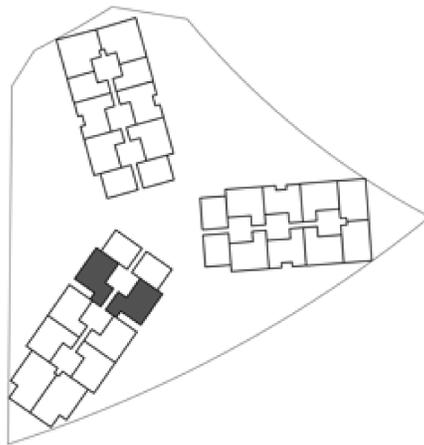


2 BEDROOM
Type 4

UNIT	STARTING FROM	AREA	
		SQM	SQFT
		129.21 SQM	1390.80 SQFT
BALCONY	STARTING FROM	9.26 SQM	99.67 SQFT (6.9%)
TOTAL AREA	STARTING FROM	138.47 SQM	1490.47 SQFT

مانگروف
ريزيدنسز
MANGROVE
RESIDENCES

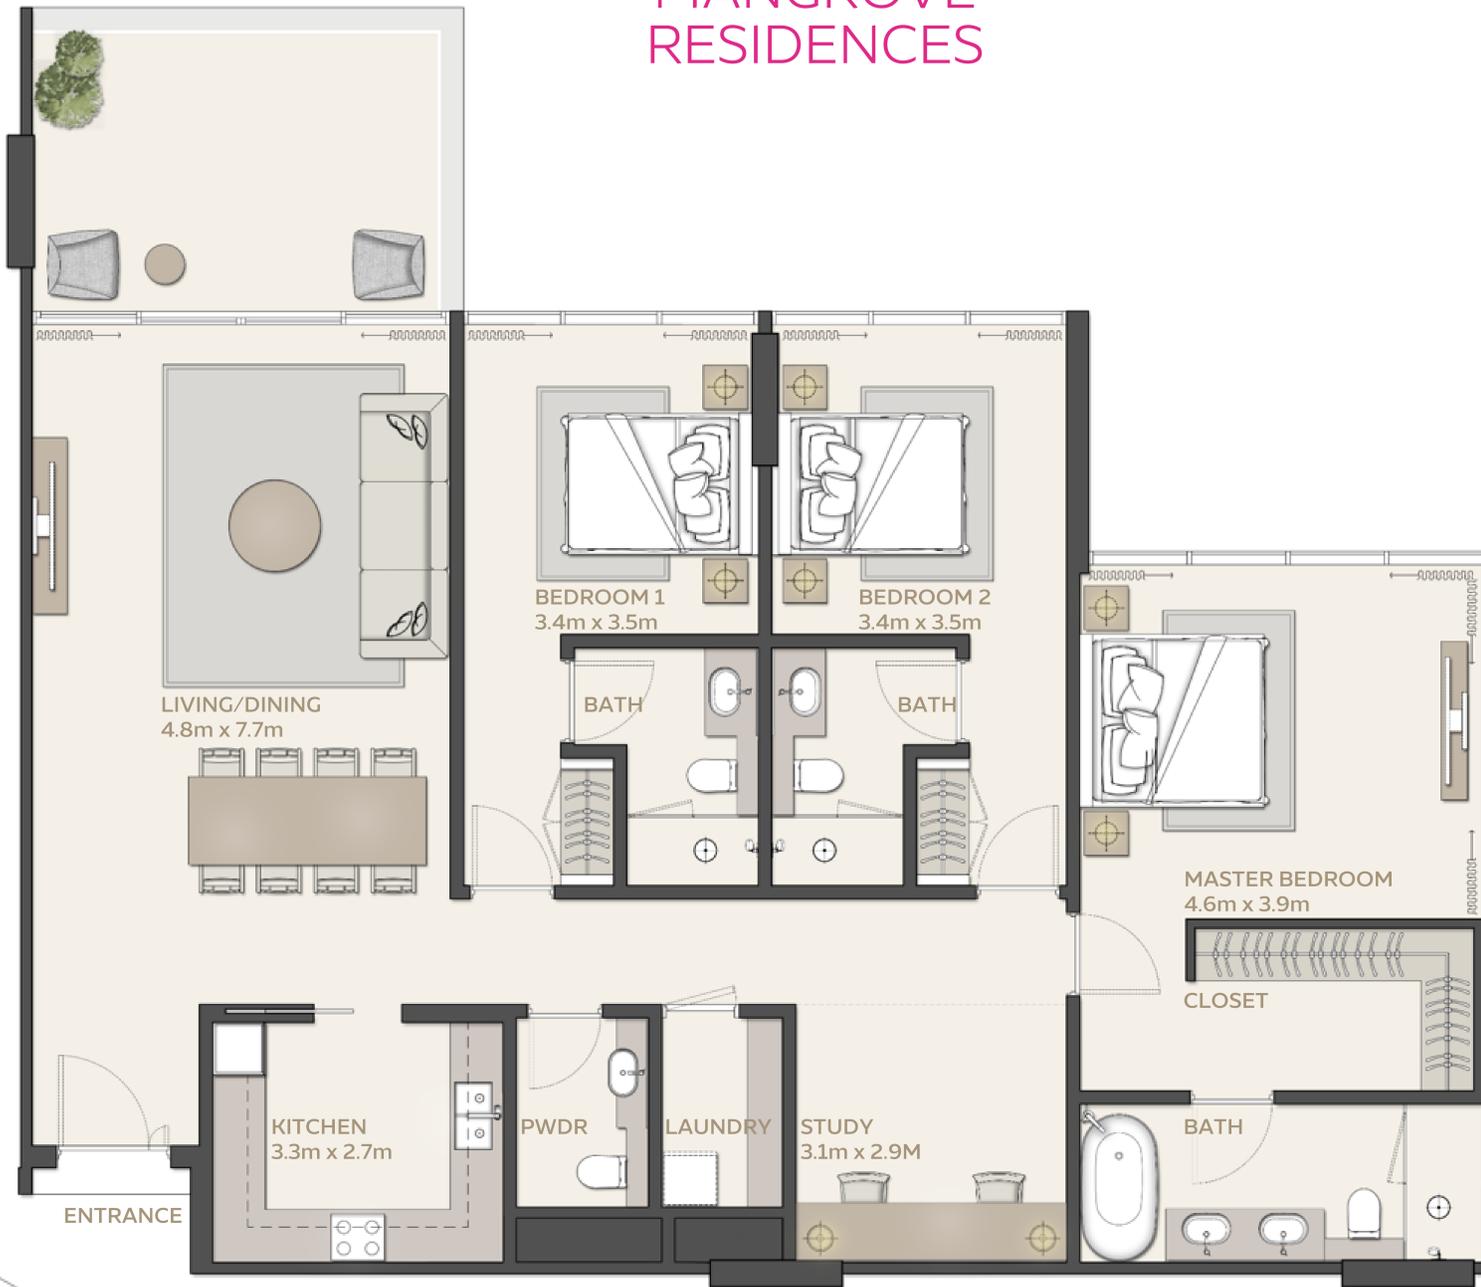

Plot 2

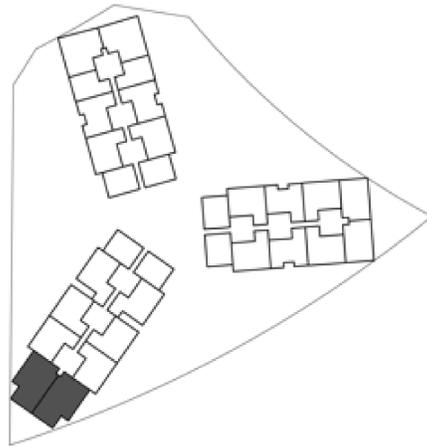


3 BEDROOM
Type 1

		AREA	
UNIT	STARTING FROM	164.06 SQM	1765.93 SQFT
BALCONY	STARTING FROM	15.43 SQM	166.09 SQFT (8.6%)
TOTAL AREA	STARTING FROM	179.49 SQM	1932.02 SQFT

مانغروف ريزيدنسز MANGROVE RESIDENCES



Plot 2

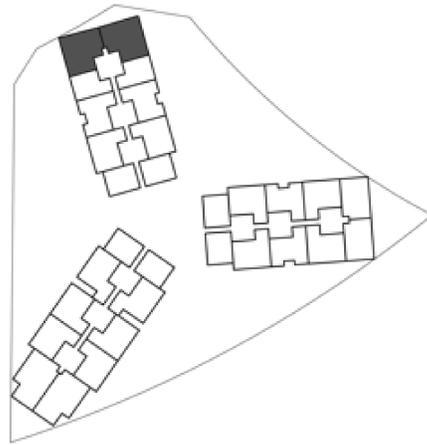


3 BEDROOM Type 2

		AREA	
UNIT	STARTING FROM	148.7 SQM	1600.59 SQFT
BALCONY	STARTING FROM	9.35 SQM	100.64 SQFT (5.9%)
TOTAL AREA	STARTING FROM	158.05 SQM	1701.23 SQFT

مانغروف ريزيدنسز MANGROVE RESIDENCES



Plot 2

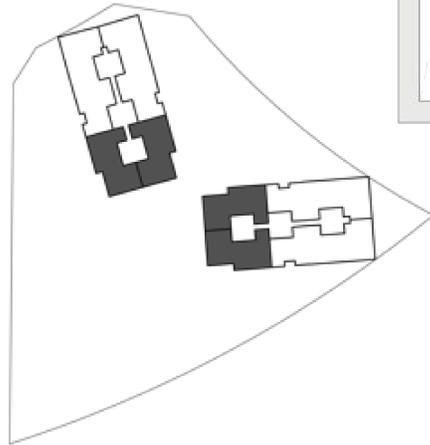


3 BEDROOM
Type 3

UNIT	STARTING FROM	AREA	
		209.97 SQM	2260.10 SQFT
BALCONY	STARTING FROM	9.23 SQM	99.35 SQFT (4.2%)
TOTAL AREA	STARTING FROM	219.20 SQM	2359.45 SQFT

مانگروف ریزیدنسز MANGROVE RESIDENCES



Plot 2


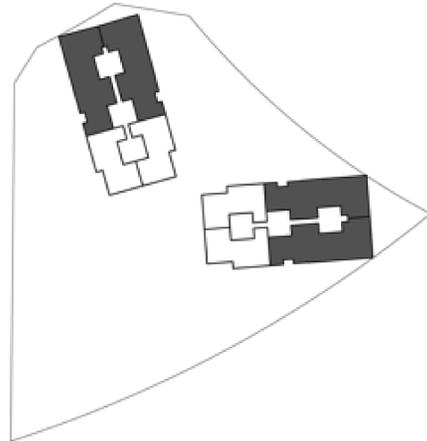


4 BEDROOM

		AREA	
UNIT	STARTING FROM	343.45 SQM	3696.87 SQFT
BALCONY	STARTING FROM	35.97 SQM	387.18 SQFT (9.5%)
TOTAL AREA	STARTING FROM	379.42 SQM	4084.05 SQFT

مانغروف ريزيدنسز MANGROVE RESIDENCES

Plot 2

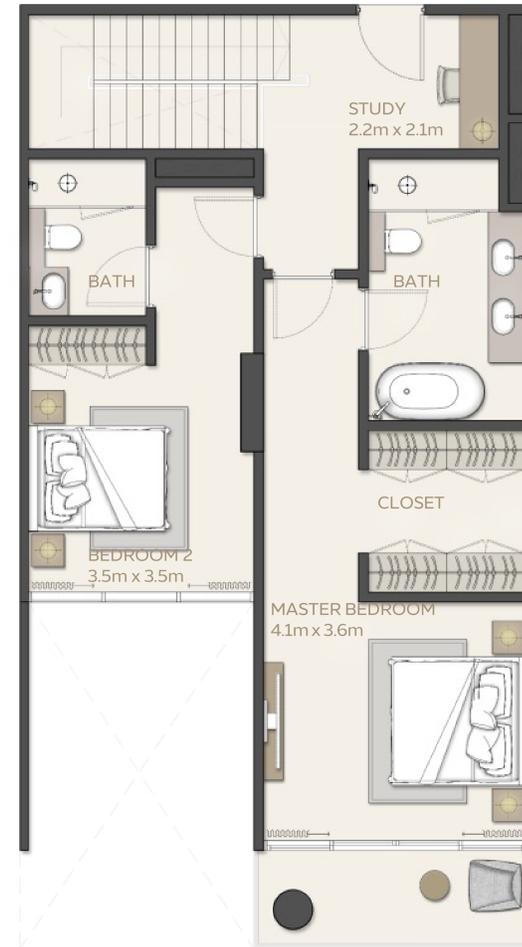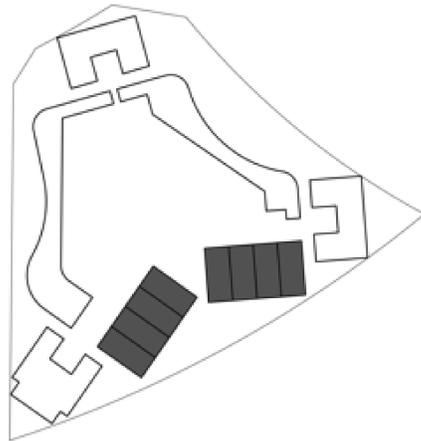

**3 BEDROOM
TOWNHOUSE**

UNIT	STARTING FROM	AREA	
		169.39 SQM	1823.30 SQFT
BALCONY	STARTING FROM	6.61 sqm	71.15 sqft (2.9%)
TERRACE	STARTING FROM	48.43 sqm	521.30 sqft (21.6%)
TOTAL AREA	STARTING FROM	224.43 SQM	2415.75 SQFT



MANGROVE RESIDENCES

For enquiries, please contact:

 +971 4 5552030

 residential@expocitydubai.ae

expocitydubai.com

EXPO
CENTRAL

